


Bauder 790-11EV Typical Parapet

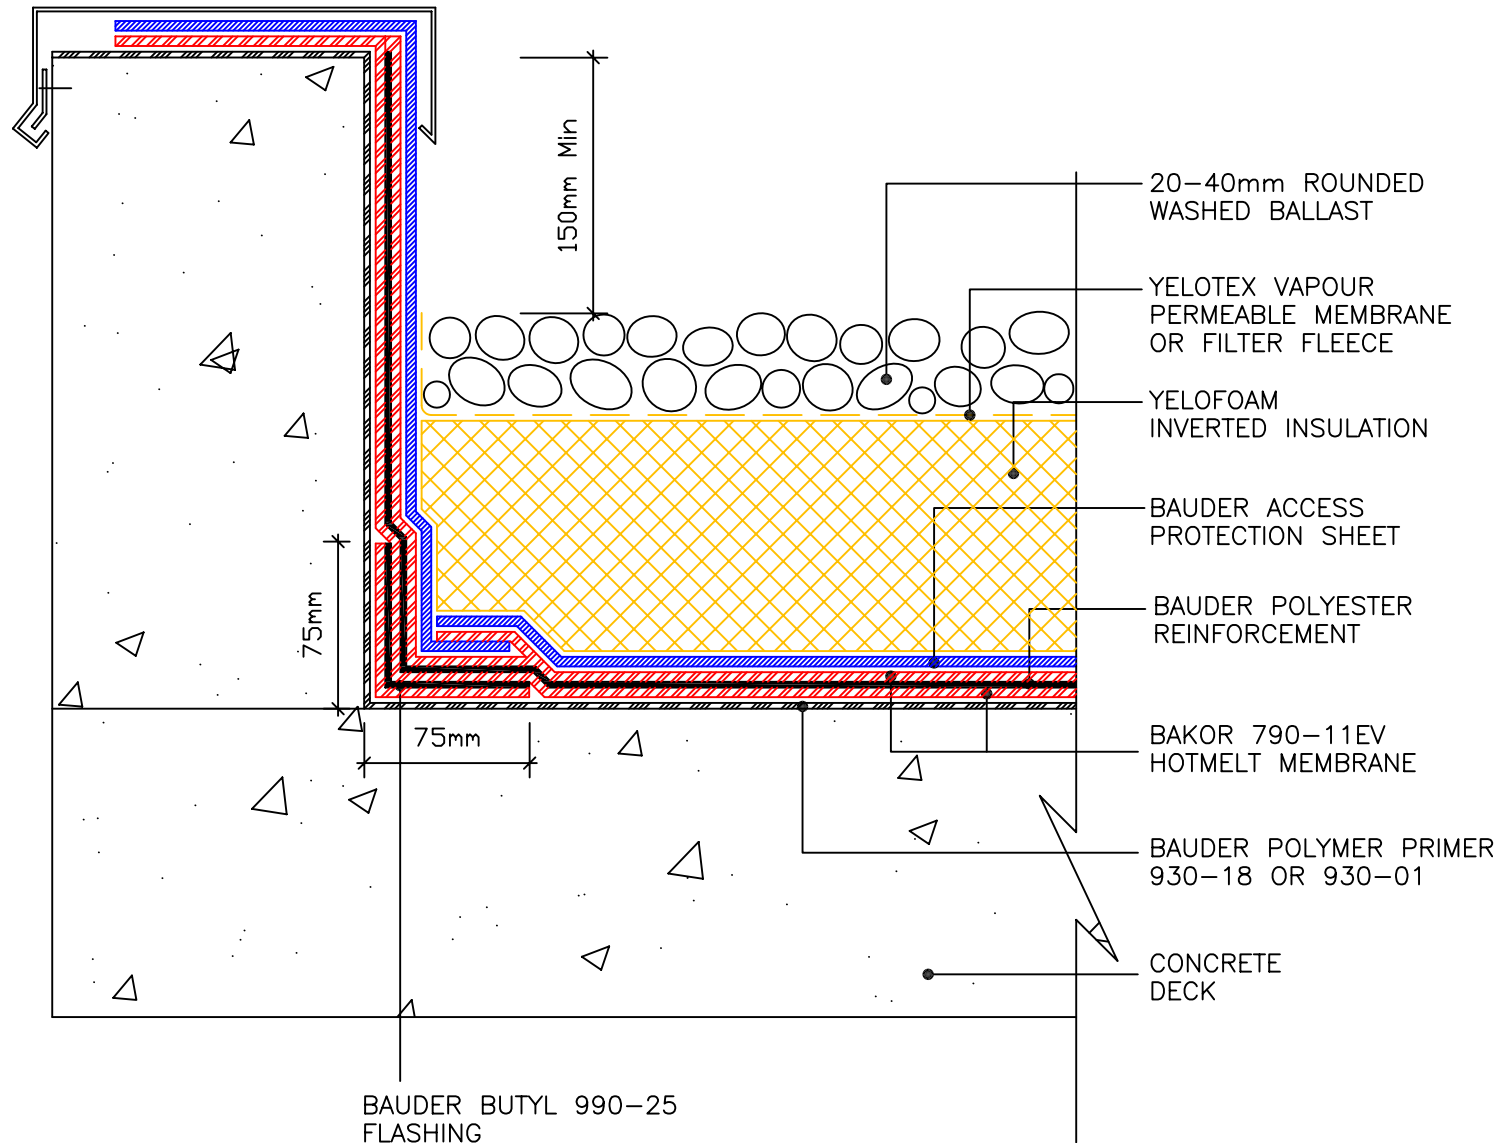

Notes:
 Contractor to check with Bauder QA Manual prior to the application of this system.
 This detail is of a conceptual nature and should only be used as such

Client:

Contract Name:

Contract No:

Drawn By:

Checked By:

Date:

Scale: N.T.S

Drawing No: STNDA02A

Revision:	Date:	Signed:



BAUDER LIMITED.
 Broughton House, Broughton Road, Ipswich, Suffolk, IP1 3QR, England.
 Telephone (01473) 257671 Fax: (01473) 230761